


- NOTE:**
- REFER TO PROTECT SPECIFICATIONS FOR PROPOSED RESTROOM DETAILS AND REQUIREMENTS.
 - CONTRACTOR SHALL COORDINATE WITH DAUPHIN ISLAND WATER & SEWER FOR ALL WATER & SEWER LOCATIONS AND CONNECTIONS.

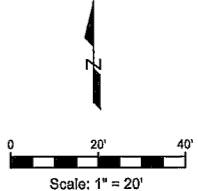

LEGEND

- PROPOSED ASPHALT DRIVE
- PROPOSED SIDEWALK
- PROPOSED TURFSTONE PARKING

GMC

2039 Main Street
 Daphne, AL 36526
 T 251.626.2626
 GMCNETWORK.COM

| ISSUE | DATE |
|---------------|------------|
| 90% SUBMITTAL | 03/28/2024 |
| | |
| | |
| | |
| | |
| | |
| | |
| | |
| | |
| | |

DRAWN BY: BMS
 CHECKED BY: GS




MID-ISLAND BEACH
 PARK NORTHSIDE
 DAUPHIN ISLAND, ALABAMA

GMC Project #
CMOB230054

SITE PLAN

C-101

DRAWING FILE: T:\Projects\AL\Dauphin Island, Town of\CMOB230054 - Mid-Island Beach Park Northside\DWG\C-101 SITE PLAN.dwg
 PLOTTED: Mar 28, 2024 3:58pm

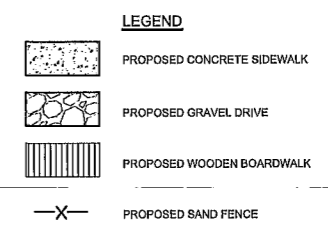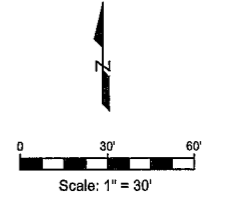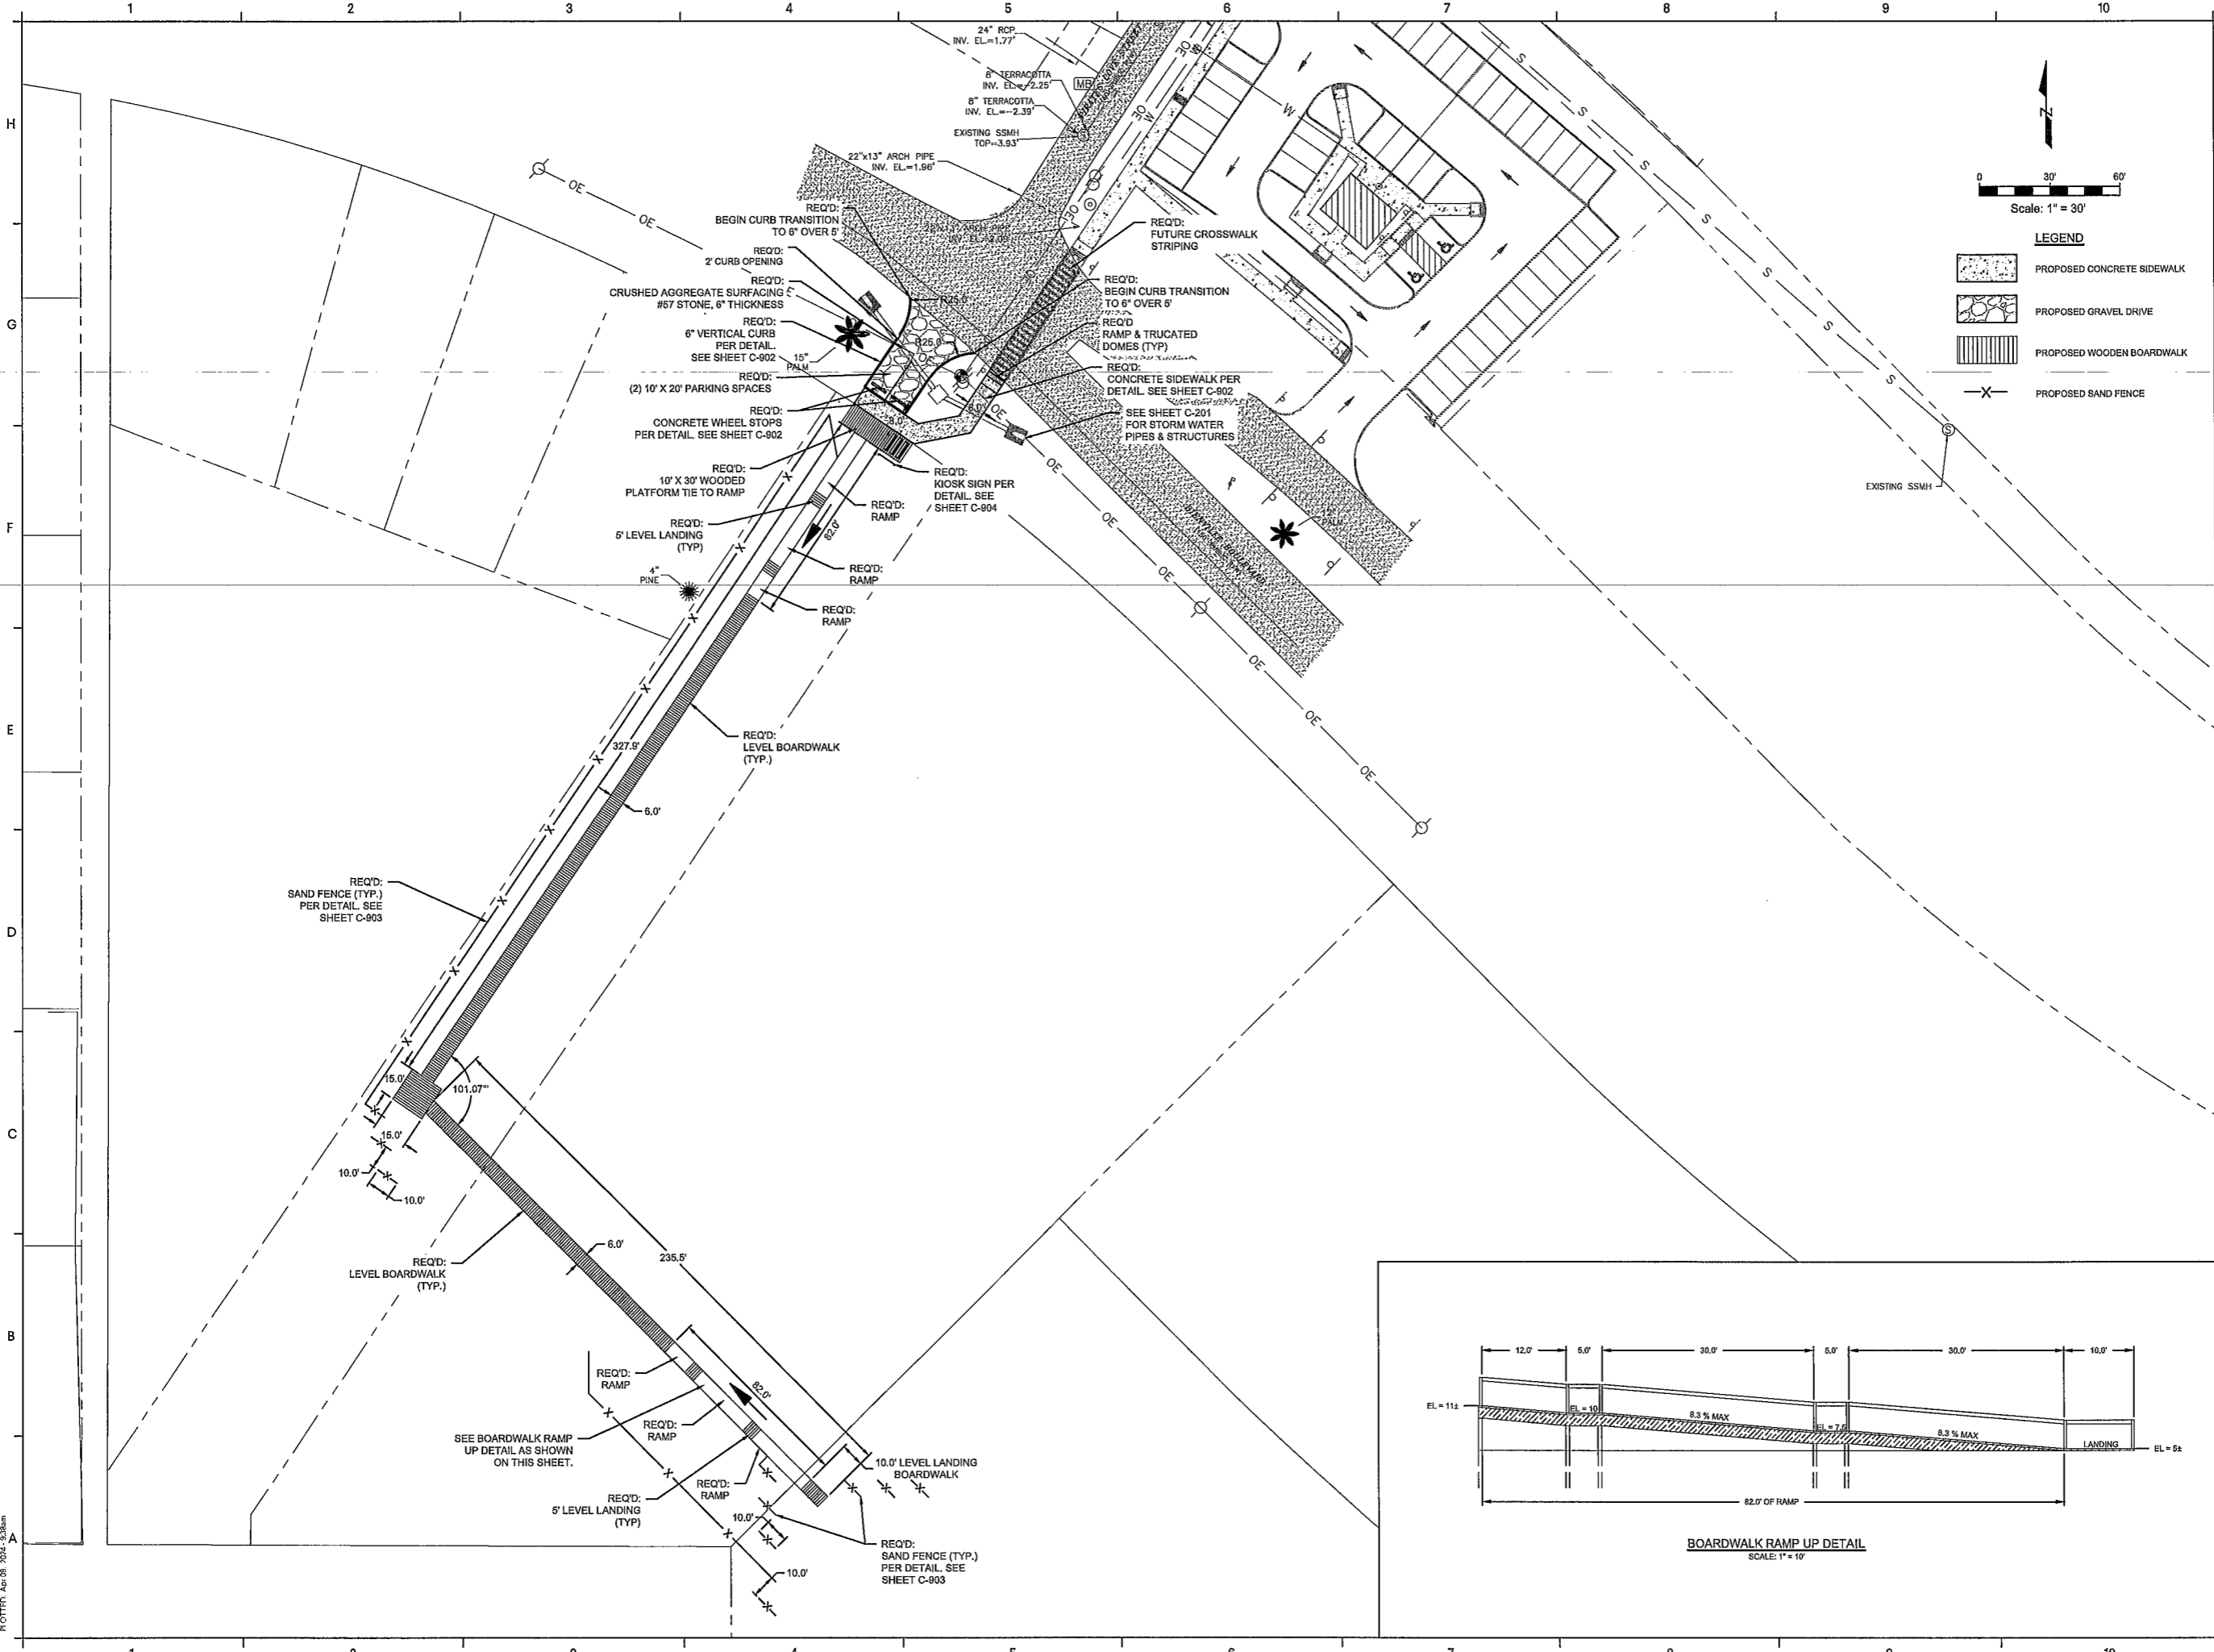

GMC

2039 Main Street
Daphne, AL 36626
T 251.626.2626
GMCNETWORK.COM

| ISSUE | DATE |
|---------------|------------|
| 90% SUBMITTAL | 03/29/2024 |
| | |
| | |
| | |
| | |
| | |
| | |
| | |
| | |
| | |
| | |

DRAWN BY: BMS
CHECKED BY: GSS

MID-ISLAND BEACH
PARK SOUTHSIDE
DAUPHIN ISLAND, ALABAMA

GMC Project #
CMB230055

SITE PLAN

C-101

DRAWING FILE: F:\Projects\24\Dauphin Island - Town of\CH20230055 - Mid-Island Beach Park Southside\DWG\C-101 SITE PLAN.dwg
PROJECT: 24-001 Park Southside

